


1 : 1000

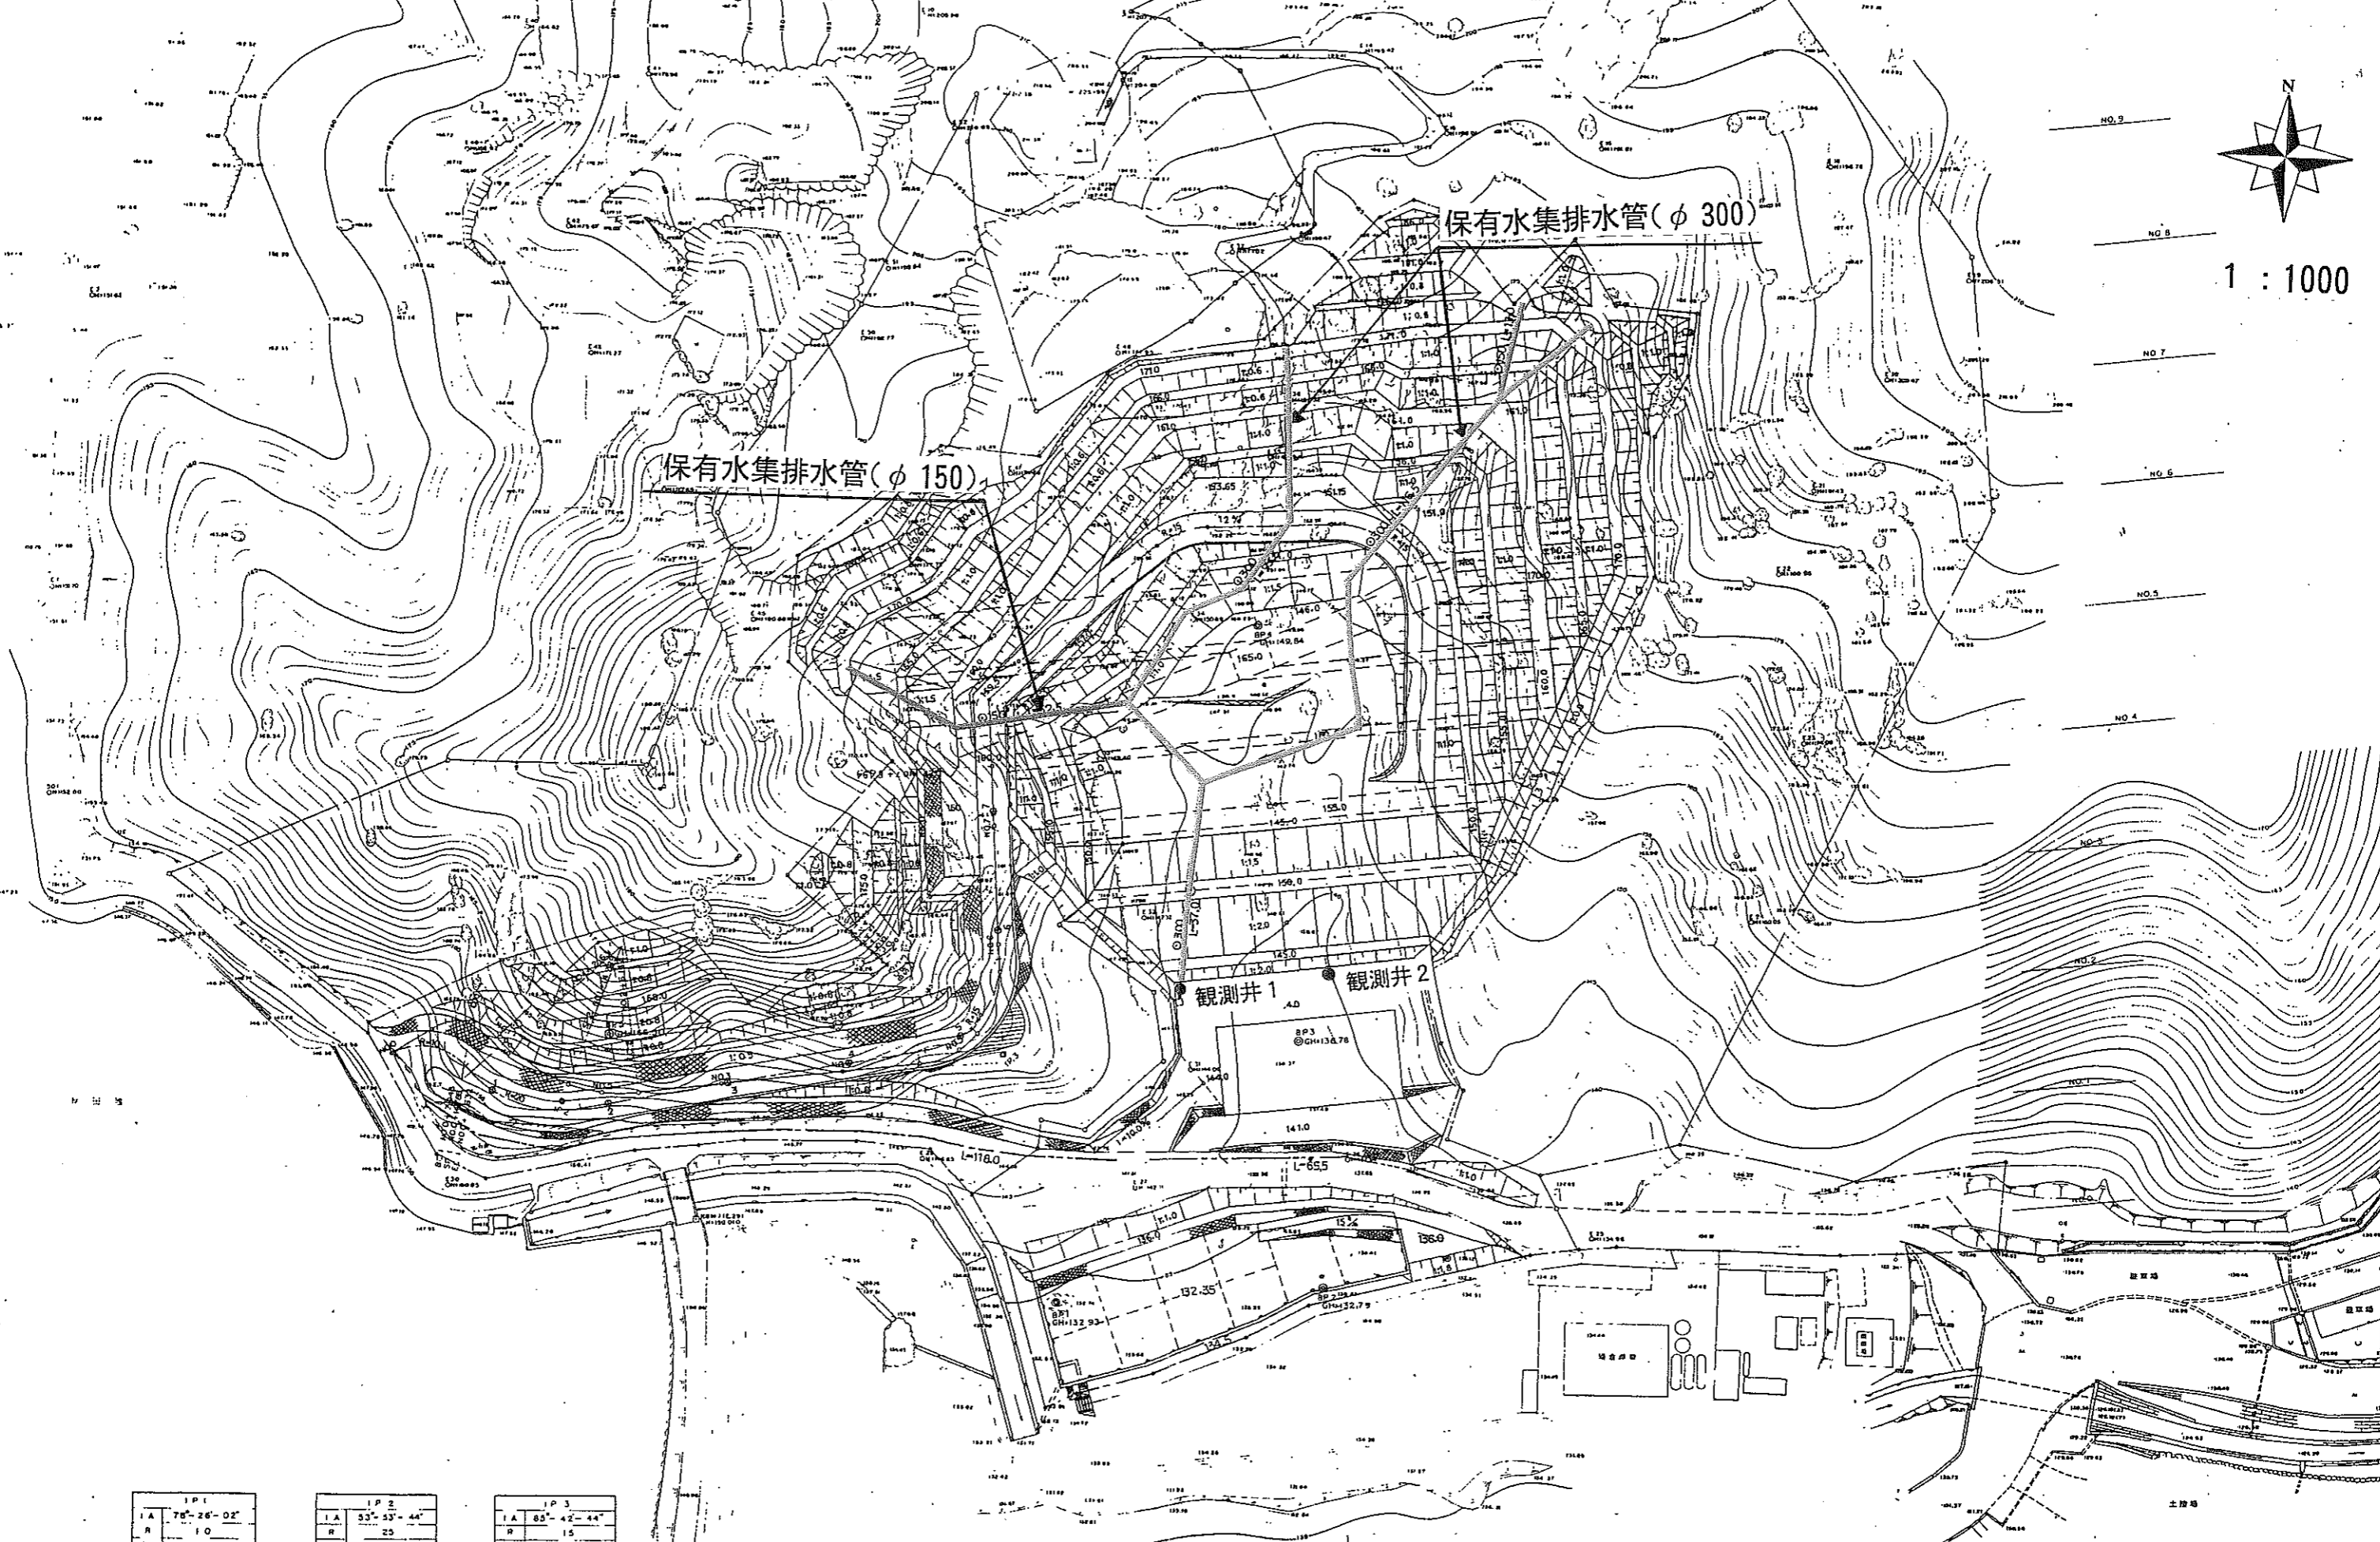

IP 1	
IA	76°-26'-02"
R	10
TL	0.161
CL	13.689
SL	2.907

IP 2	
IA	33°-53'-44"
R	25
TL	12.709
CL	23.316
SL	3.045

IP 3	
IA	85°-42'-44"
R	15
TL	13.917
CL	22.439
SL	5.462

別紙 地下水観測井位置図

記号	種別	例
○	駐地境界	
○	宅地区域	