


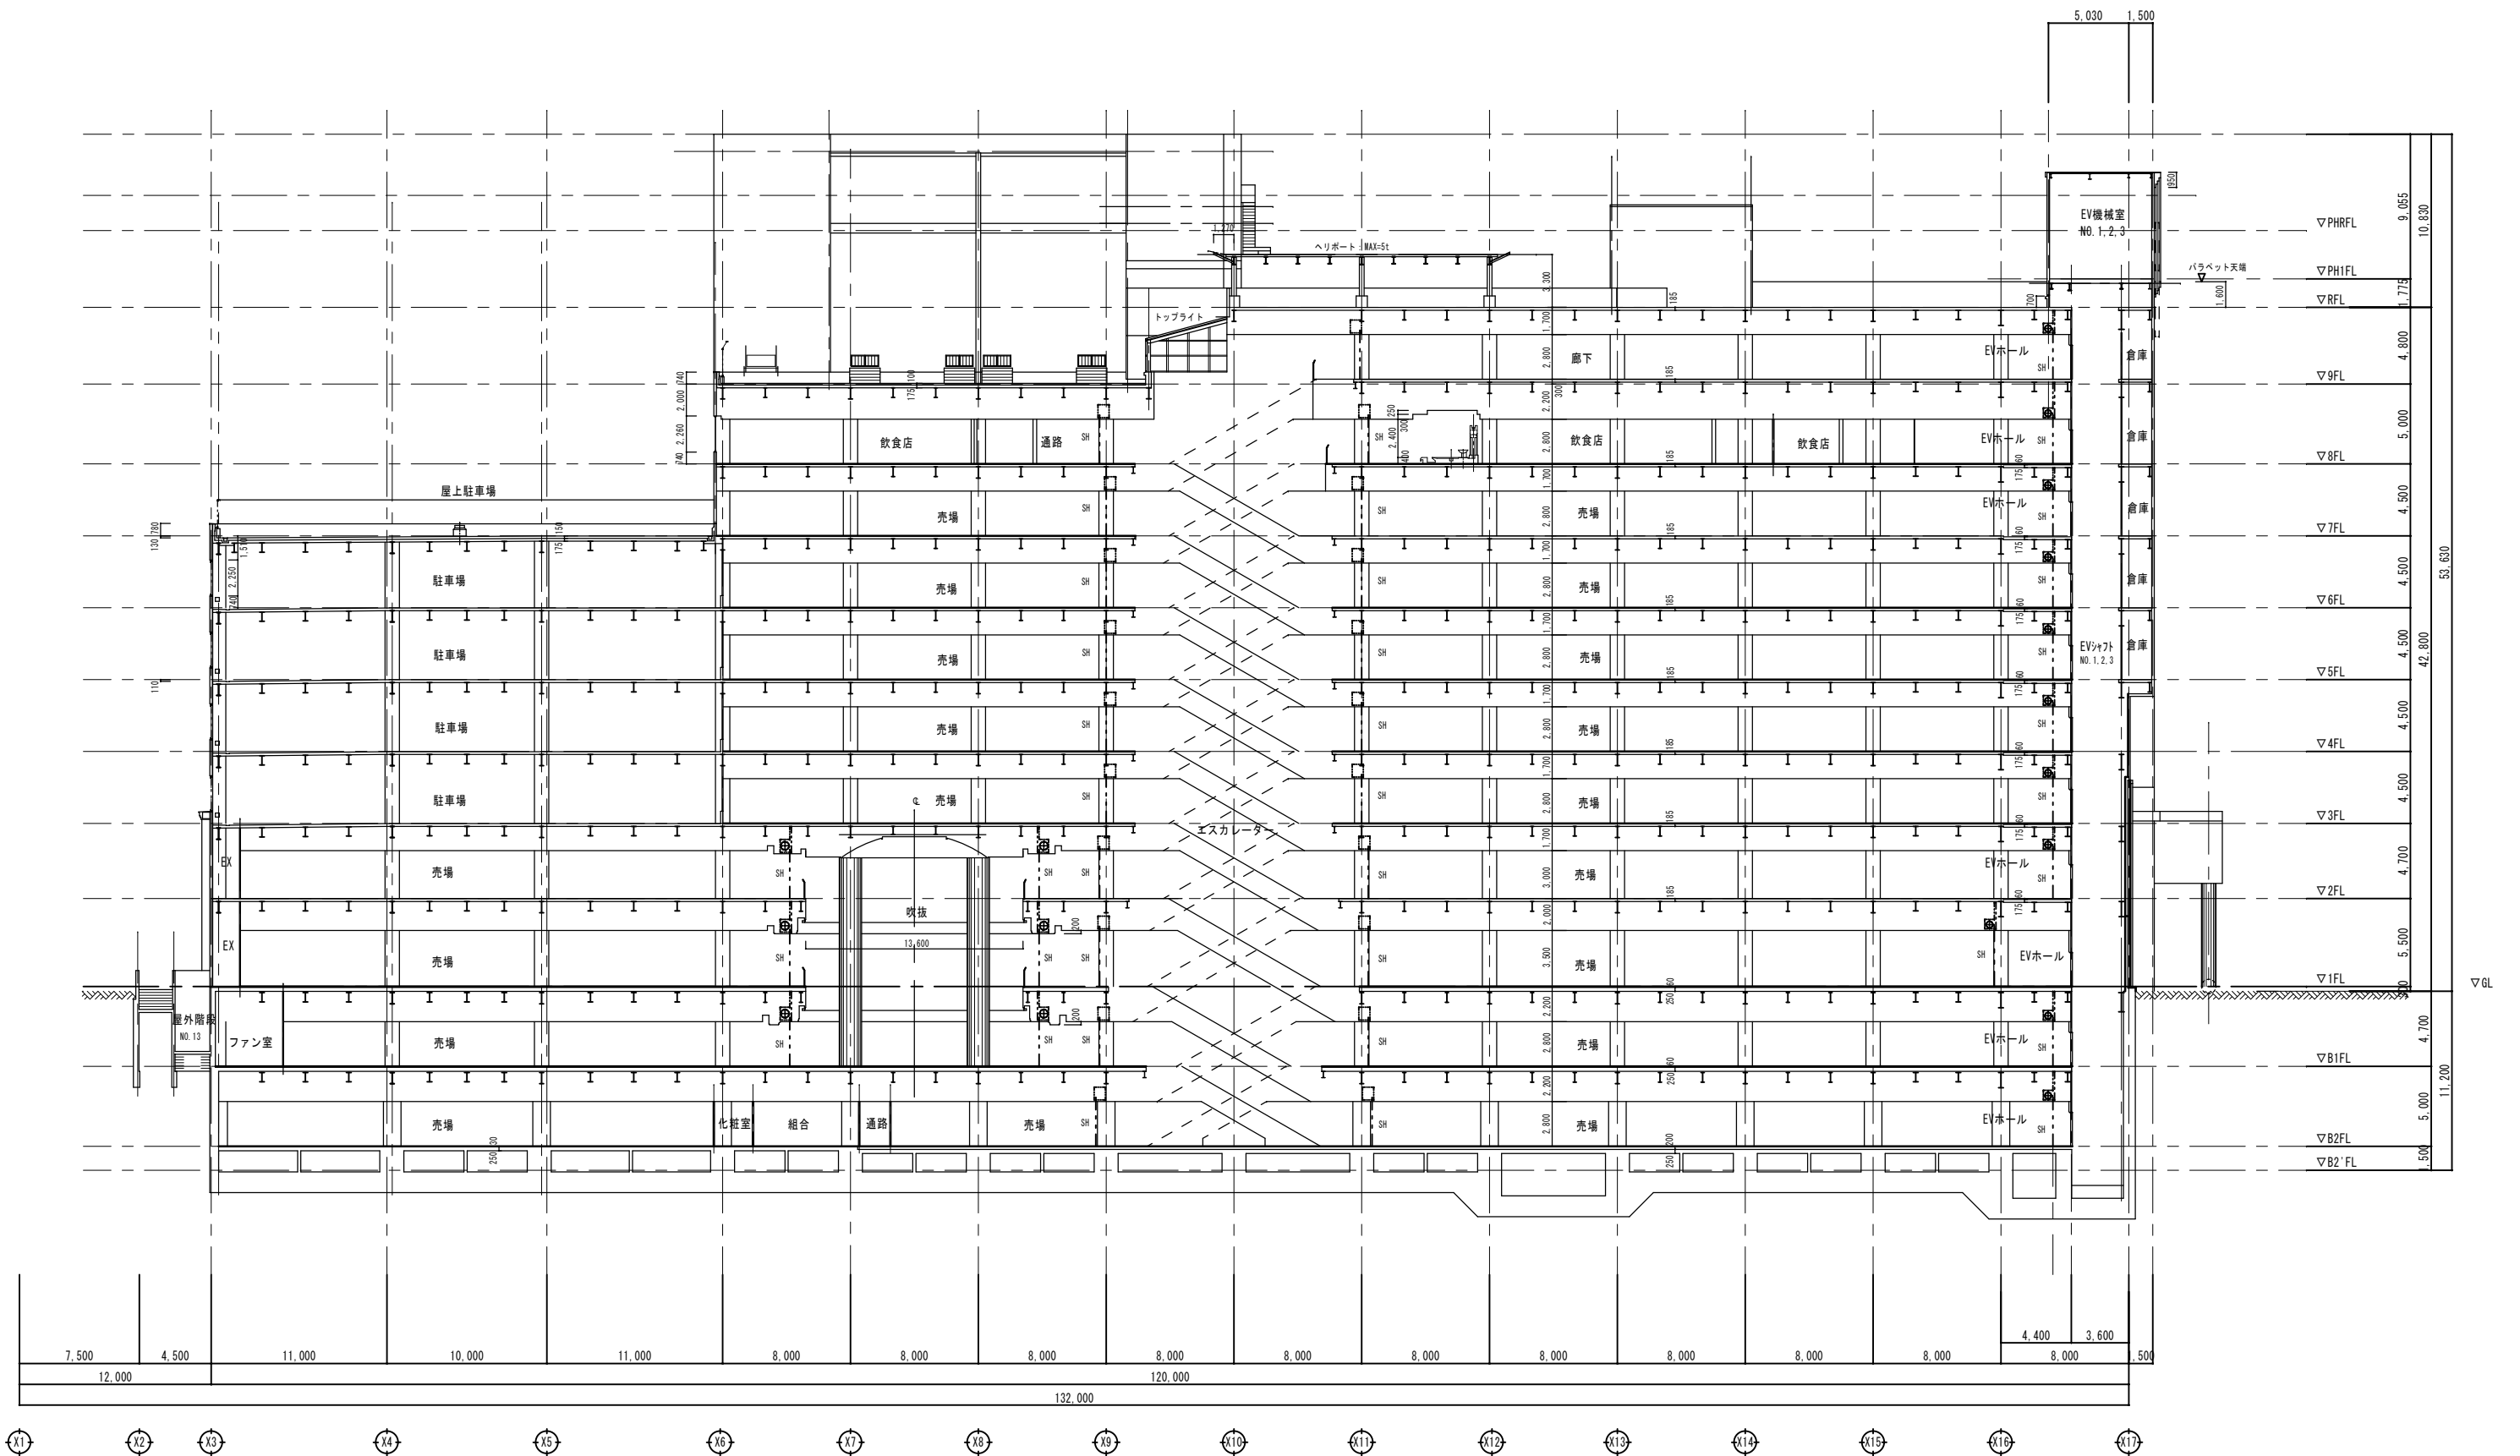

断面図 S=1:200