


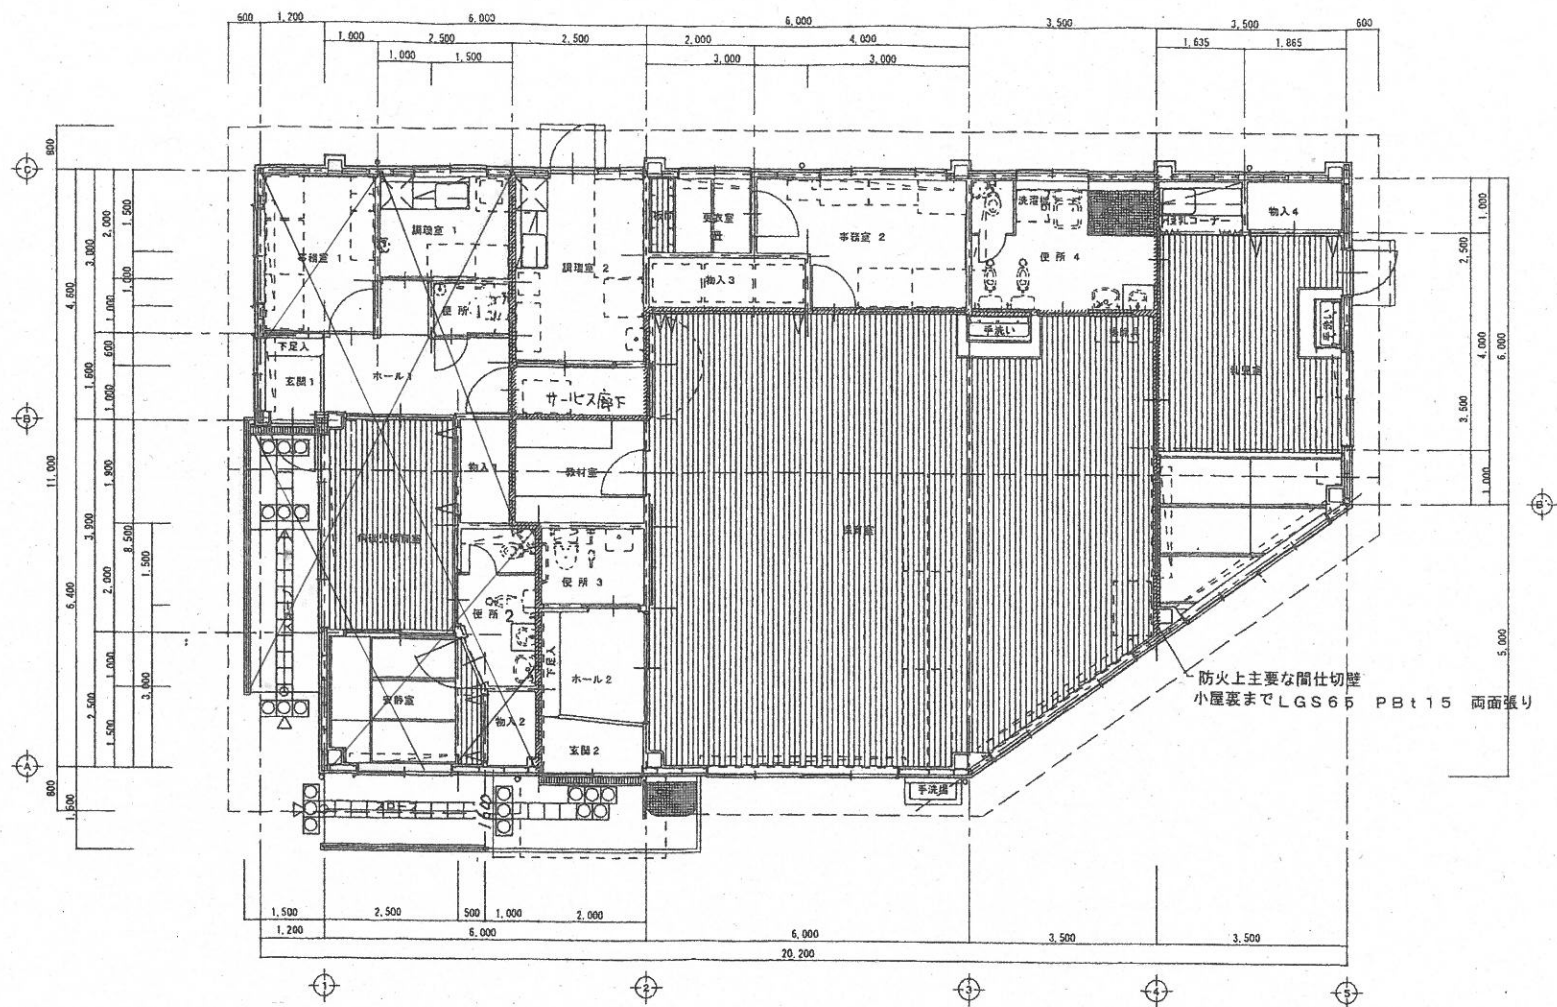

平面図図 S = 1 : 100